

B

فضای سبز

تاسیسات گاز


فضای سبز



S=180.2	315	316
S=180.88	317	318
S=181.65	319	320
S=182.41	321	322
S=183.18	323	324
S=183.94	325	326
S=184.70	327	328
S=185.47	329	330
S=186.24	331	332
S=187	333	334
S=187.77	335	336
S=188.53	337	338
S=189.3	339	340

S=198.95	233	234
S=195.5	235	236
S=195.5	237	238
S=195.5	239	240
S=195.5	241	242
S=195.5	243	244
S=195.5	245	246
S=195.5	247	248
S=191.45	249	250

S=250.66	187	188
S=249.9	189	190
S=249.14	191	192
S=248.37	193	194
S=247.60	195	196
S=246.84	197	198
S=242.43	199	200

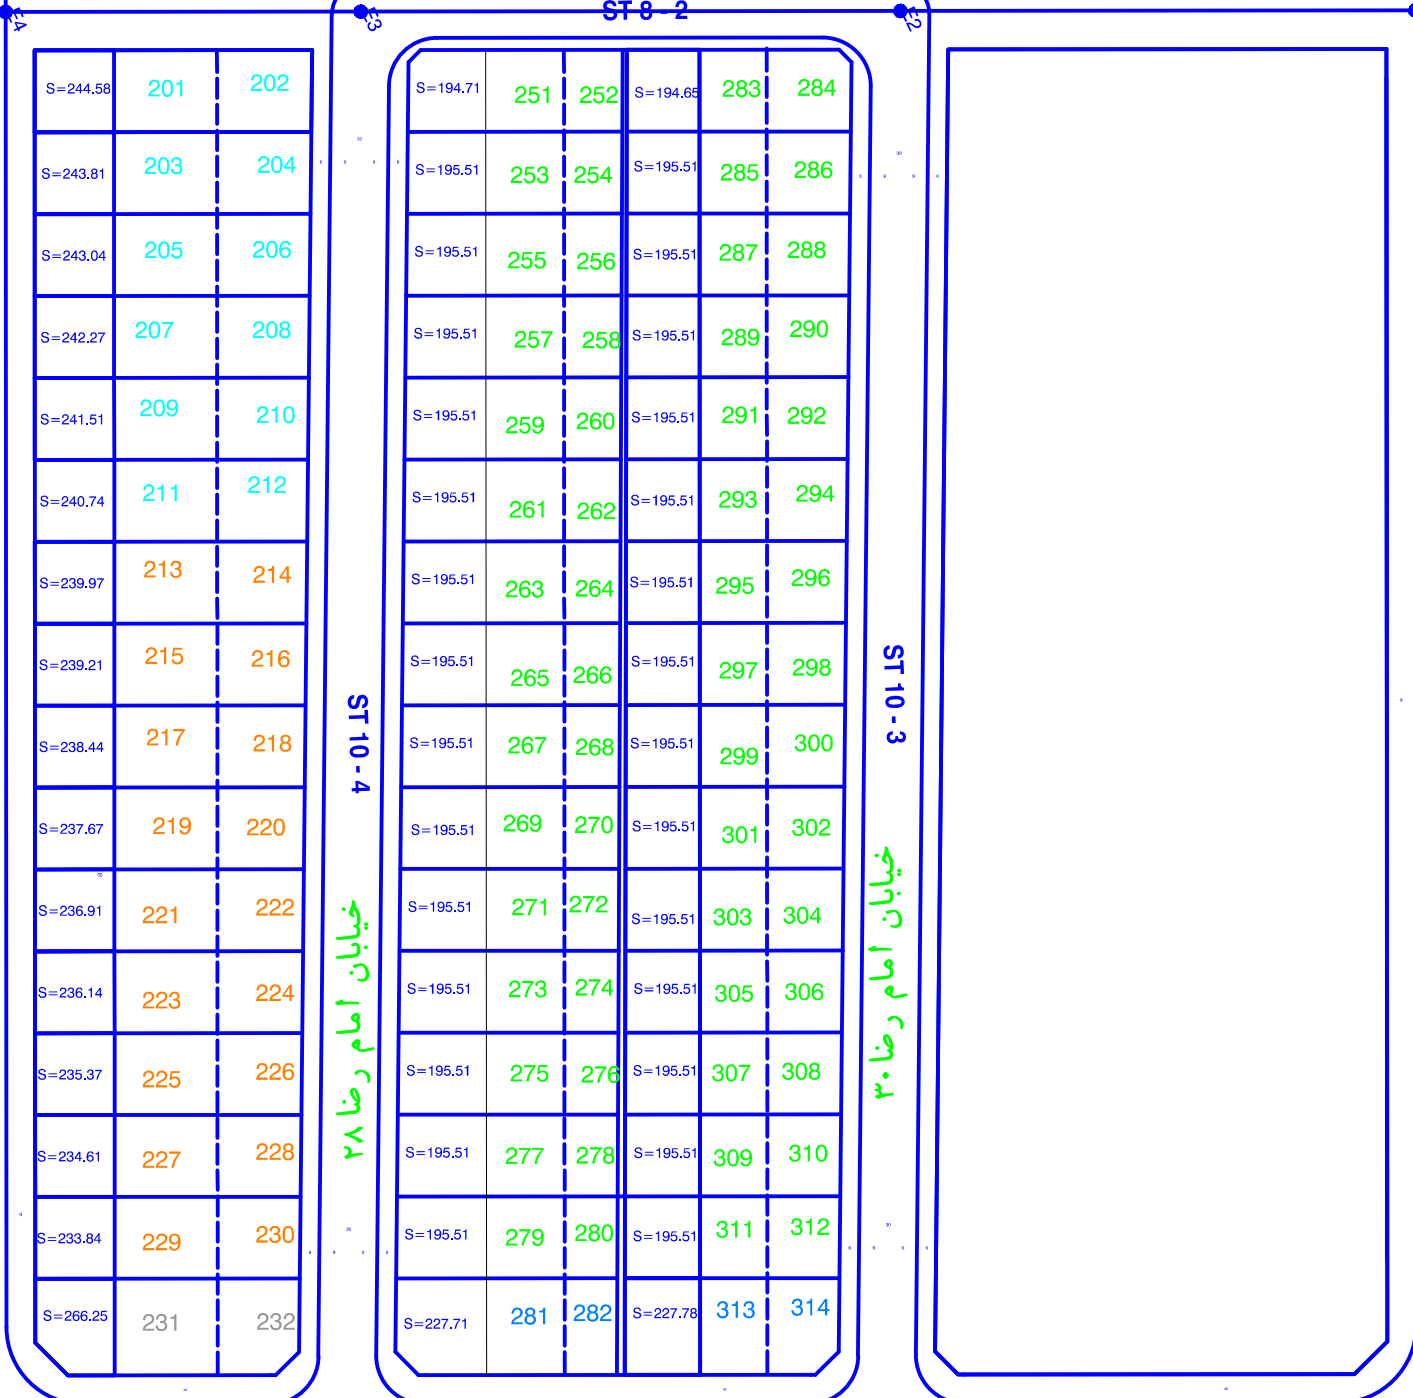

S=244.58	201	202
S=243.81	203	204
S=243.04	205	206
S=242.27	207	208
S=241.51	209	210
S=240.74	211	212
S=239.97	213	214
S=239.21	215	216
S=238.44	217	218
S=237.67	219	220
S=236.91	221	222
S=236.14	223	224
S=235.37	225	226
S=234.61	227	228
S=233.84	229	230
S=266.25	231	232

S=194.71	251	252	S=194.65	283	284
S=195.51	253	254	S=195.51	285	286
S=195.51	255	256	S=195.51	287	288
S=195.51	257	258	S=195.51	289	290
S=195.51	259	260	S=195.51	291	292
S=195.51	261	262	S=195.51	293	294
S=195.51	263	264	S=195.51	295	296
S=195.51	265	266	S=195.51	297	298
S=195.51	267	268	S=195.51	299	300
S=195.51	269	270	S=195.51	301	302
S=195.51	271	272	S=195.51	303	304
S=195.51	273	274	S=195.51	305	306
S=195.51	275	276	S=195.51	307	308
S=195.51	277	278	S=195.51	309	310
S=195.51	279	280	S=195.51	311	312
S=227.71	281	282	S=227.76	313	314

ST-305

ST 8 - 2

خیابان امام رضا ۲۸

خیابان امام رضا ۳۰

ST 10 - 3